


**EXISTING SECOND FLOOR PLAN**

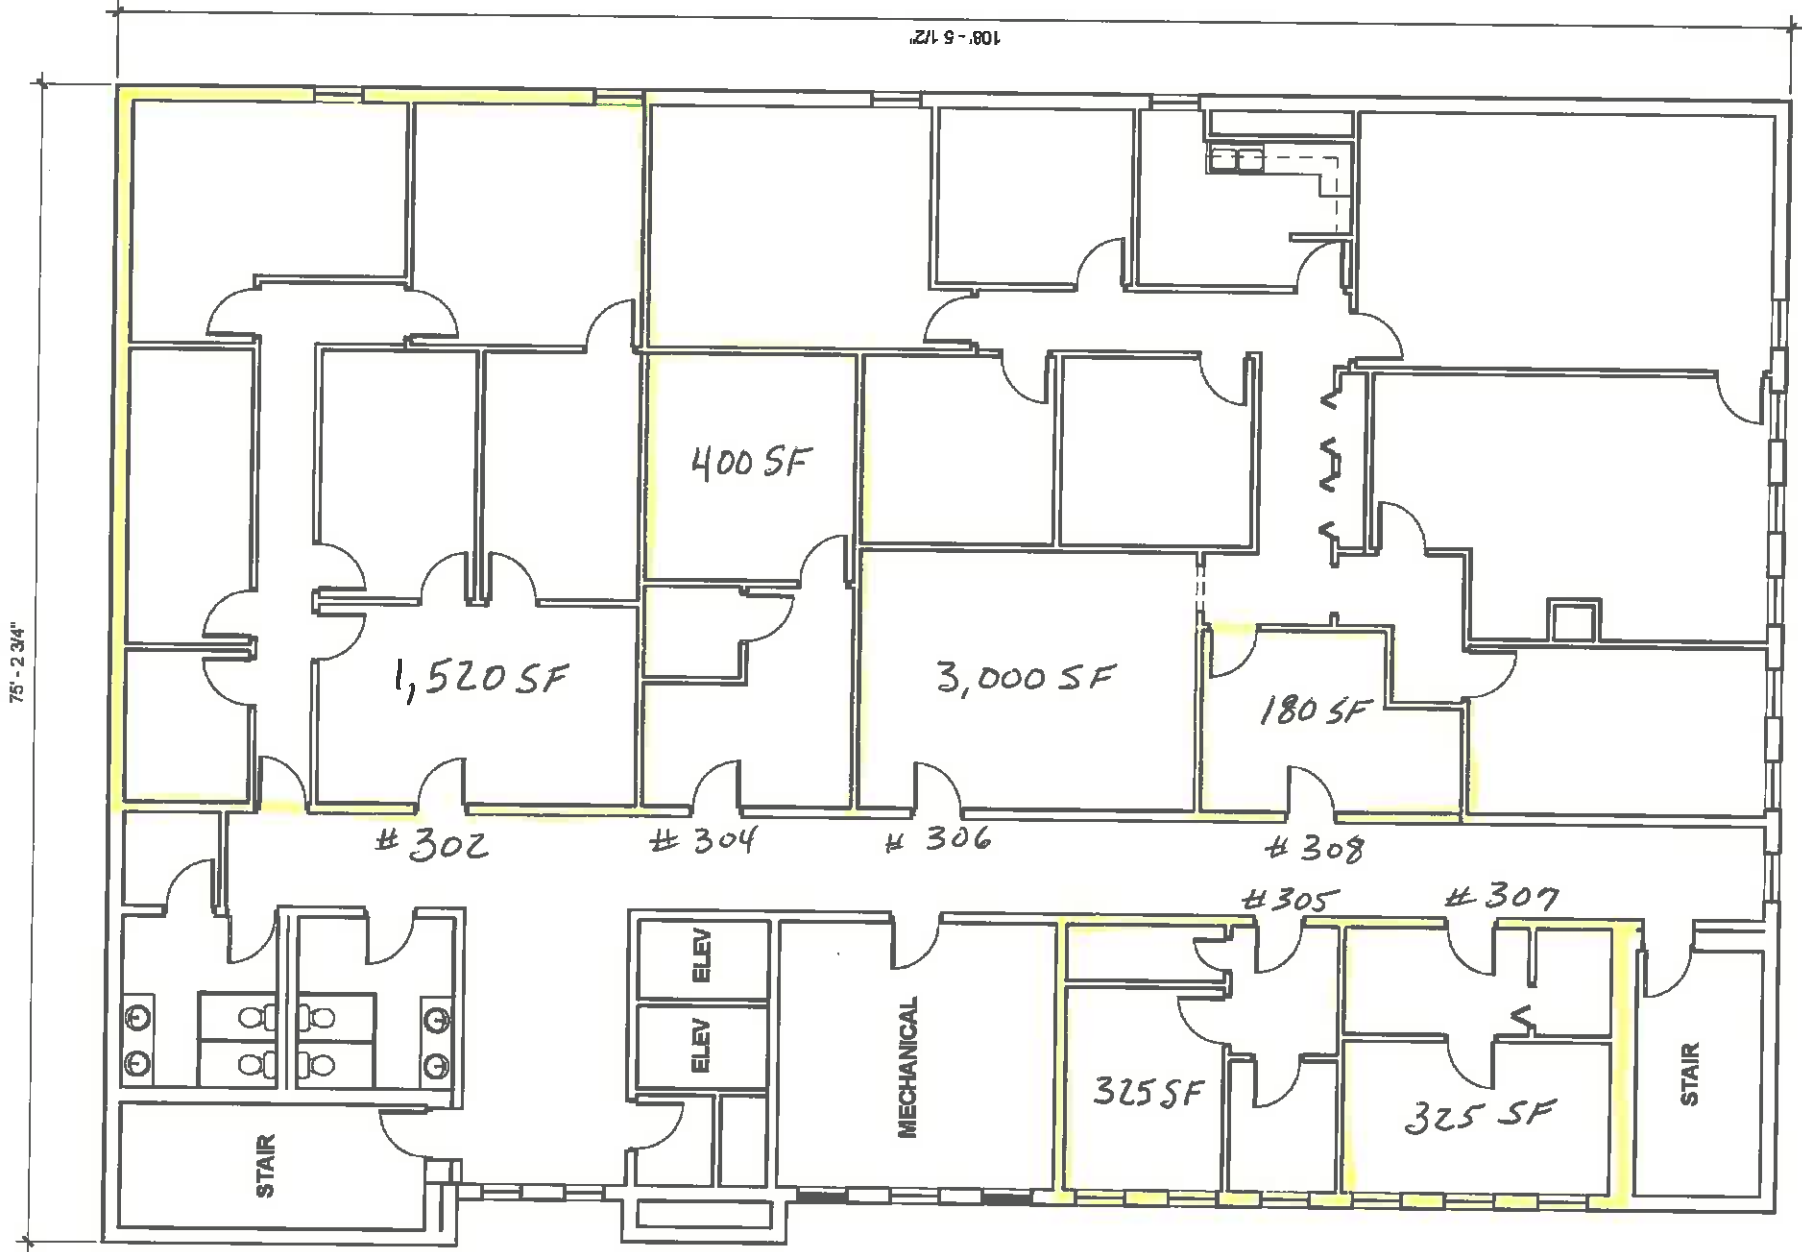

EXISTING THRID FLOOR PLAN